

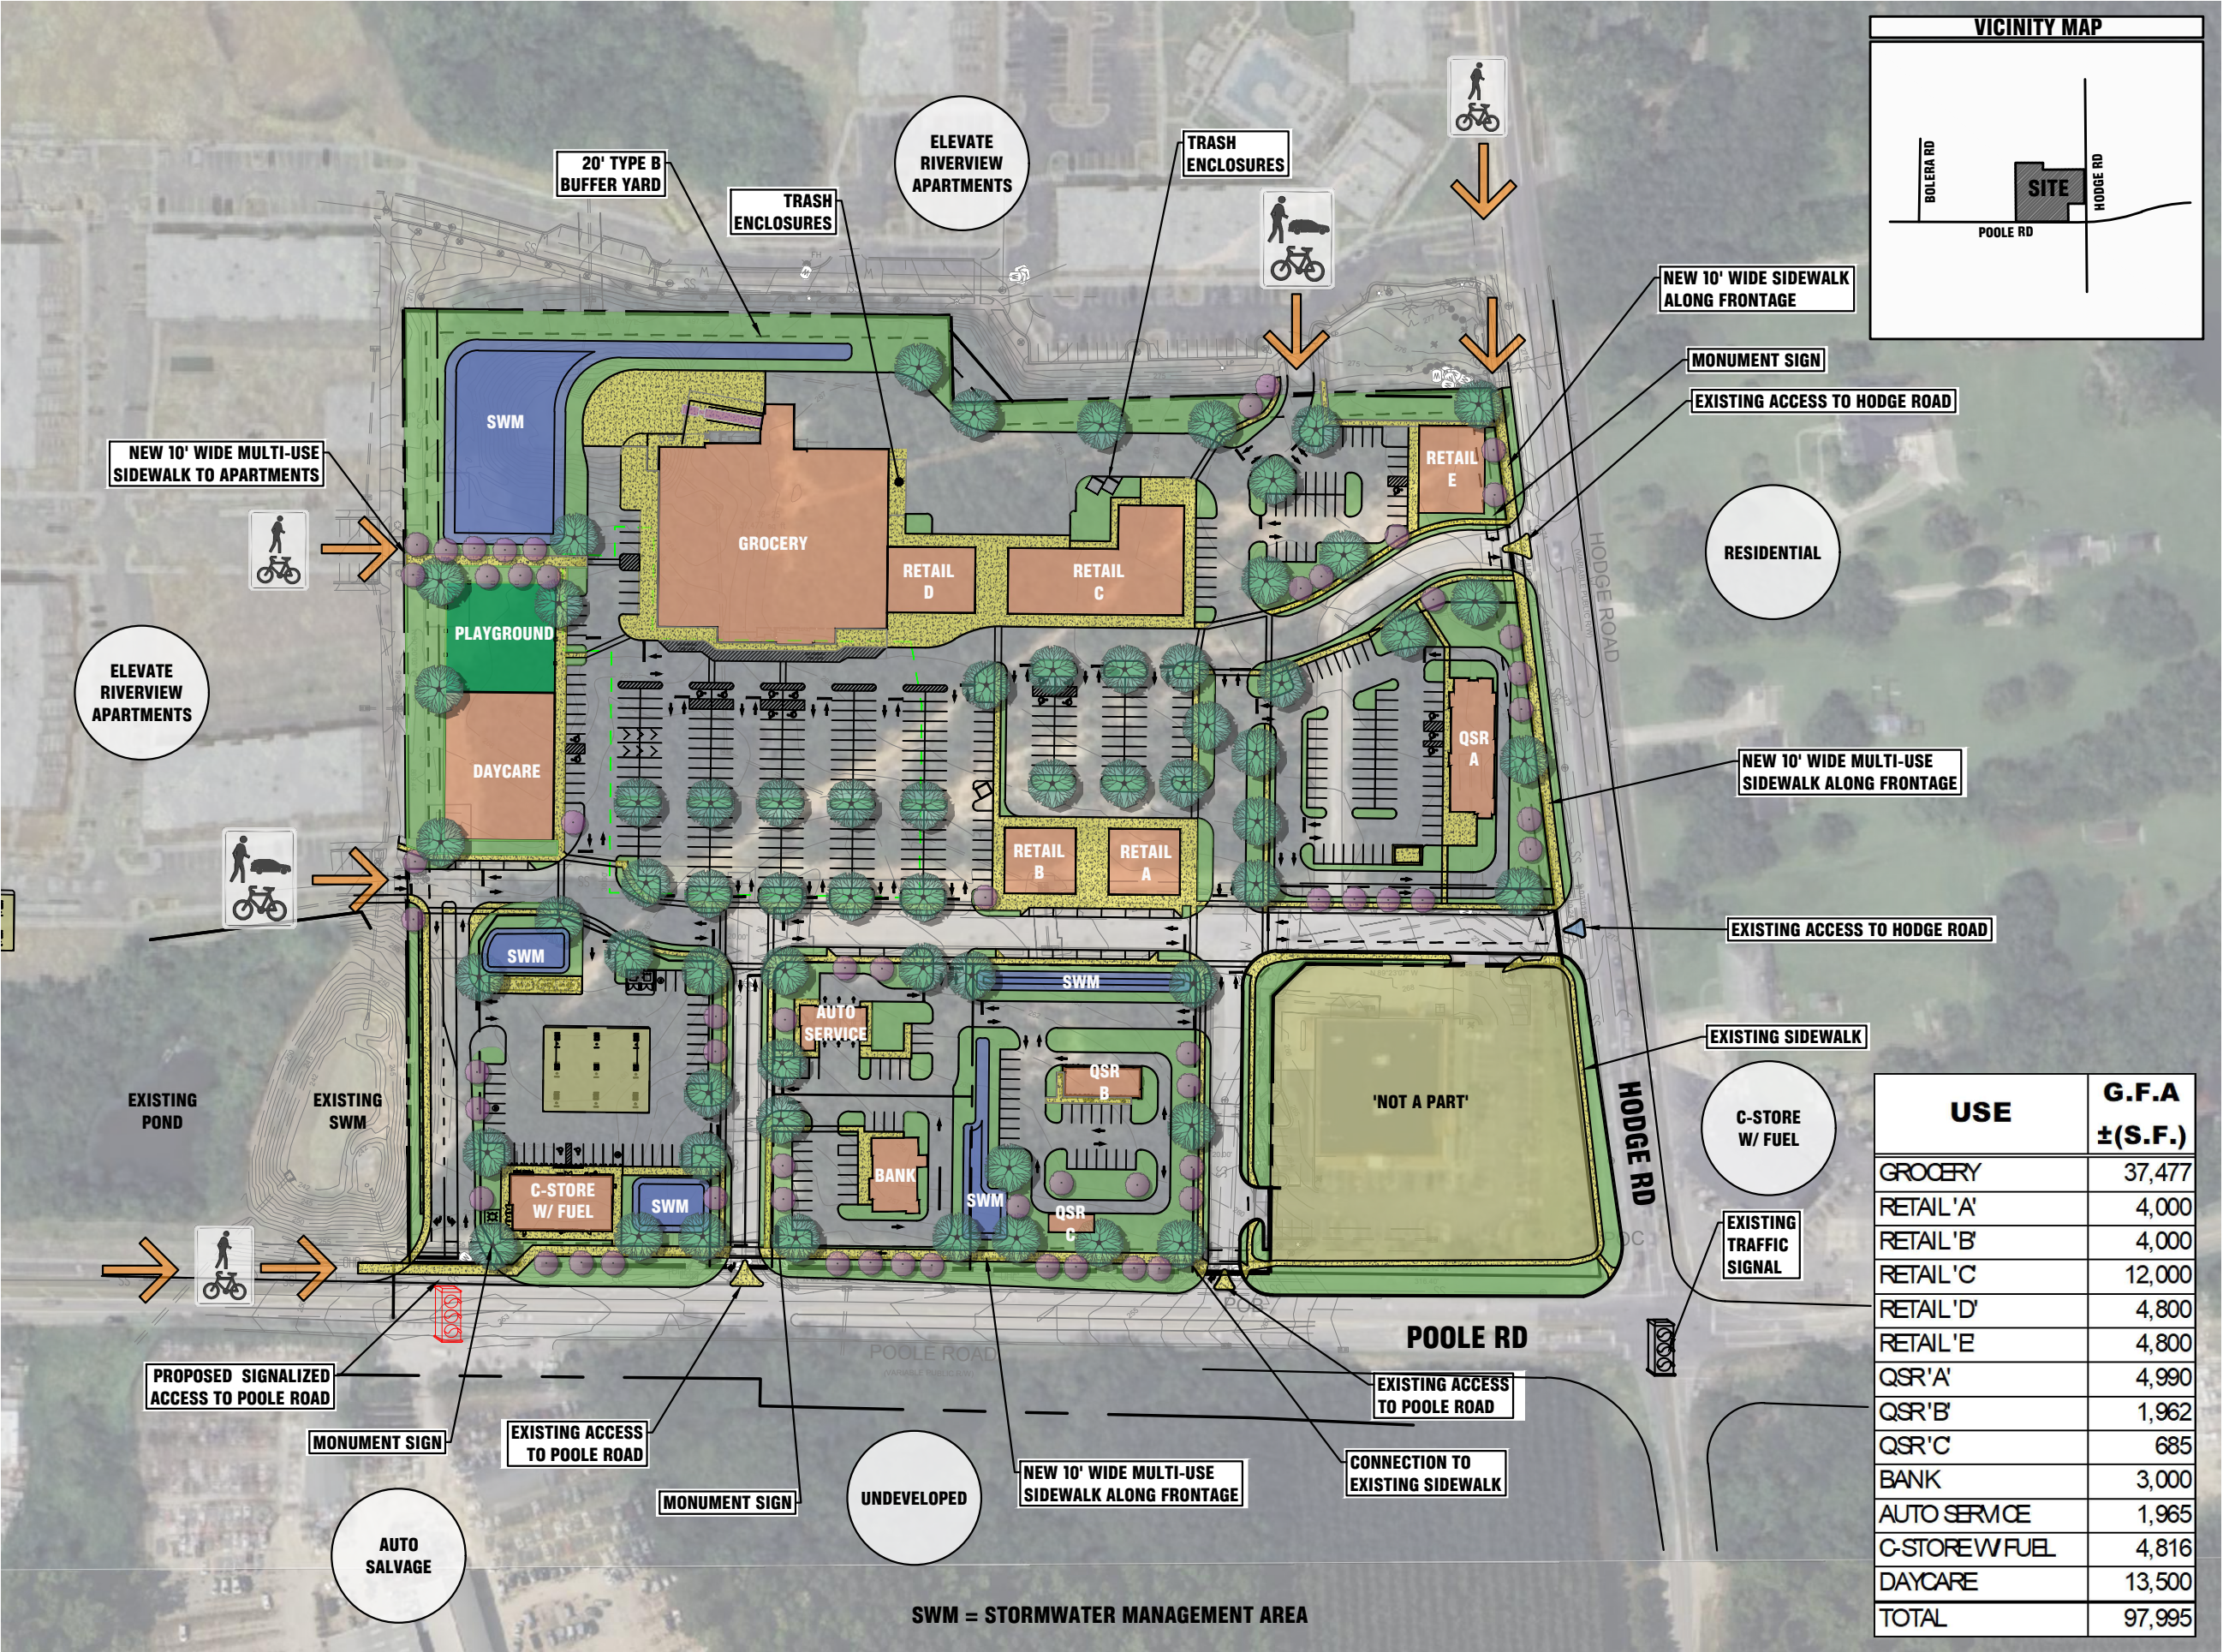


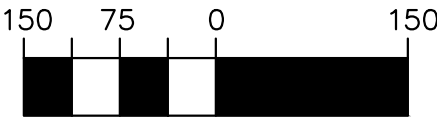

SITE DATA

jurisdiction: Knightdale, NC
tax map no.: 1743206352
zoning: HB
parcel area: 18.1± ac
building area: 97,995± s.f.
parking: 479± spaces
4.88 sp / 1000 s.f.

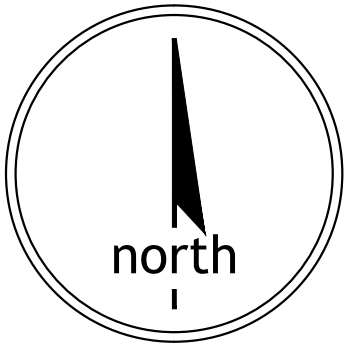

scale: 1" = 150'

**HODGE & POOLE
KNIGHTDALE, NC**

**PRELIMINARY
SITE PLAN**